


# TIMBER SECTIONAL DOOR DETAILS

## DRAWING SHOWING REAR MOUNT SPRINGS SYSTEM

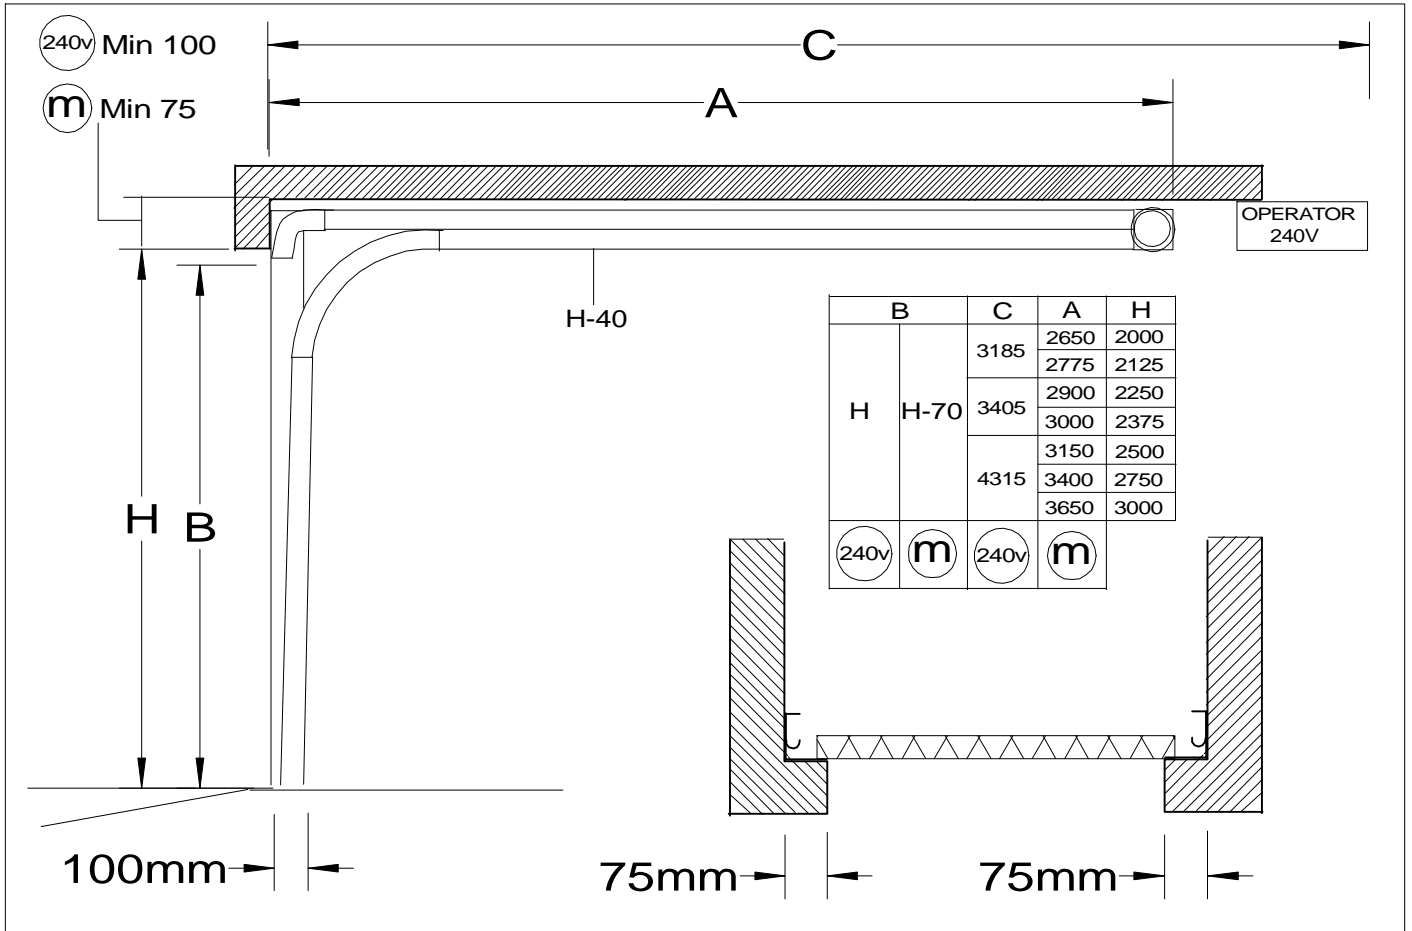

## DRAWING SHOWING FRONT MOUNT SPRINGS SYSTEM

